

LLC
"SMARTBLOCK"



SMART SPASE 1-1723F П



2025

List of drawings



No	Name	Notes
	The title page	
1	List of drawings	
2	Apartment building plan	
3	Facades. Section 1-1	
4	View 1	
5	View 2	
6	View 3	
7	View 4	
8	View 5	
9	View 6	
10	View 7	
11	View 8	
12	View 9	
13	3D layout of smart blocks - view 1	
14	3D layout of smart blocks - view 2	
15	3D layout of smart blocks - view 3	
16	3D layout of smart blocks - view 4	
17	3d sections	
18	3d sections	
19	Smart blocks layout diagram. Row 1	
20	Smart blocks layout diagram. Row 2	
21	Smart blocks layout diagram. Row 3	
22	Smart blocks layout diagram. Row 4	
23	Smart blocks layout diagram. Row 5	
24	Smart blocks layout diagram. Row 6	
25	Smart blocks layout diagram. Row 7	
26	Smart block specification	

						SMART SPASE 1-1723F П			
					Date				
Director		Afanasyev			2025			Stage	Sheet
Checked by		Printz							1
Developed by		Permiakov				List of drawings		LLC "SMARTBLOCK"	

Apartment building plan



List of premises

No	Name	Square sq. ft.	
1	Porch (covered)	107.00	
2	Bedroom	171.56	
3	Living room	133.25	
4	Bathroom	35.75	
5	Hallway	23.38	
6	Garage	380.00	
7	W.i.c.	45.33	
8	Laundry / mech.rm.	46.04	
9	Dining room	164.00	
10	Patio (covered)	116.00	
11	Master bathroom	55.25	
12	Pantry	14.88	
13	Hallway	19.13	
14	Kitchen	115.31	
15	Master bedroom	160.31	
16	Bedroom	135.81	
		1723.00	

SMART SPASE 1-1723F П

Date
2025

Director Afanasyev
Checked by Printz

Developed by Permiakov


Stage	Sheet	Sheet
	2	

Apartment building plan







Facade in axes 1-5

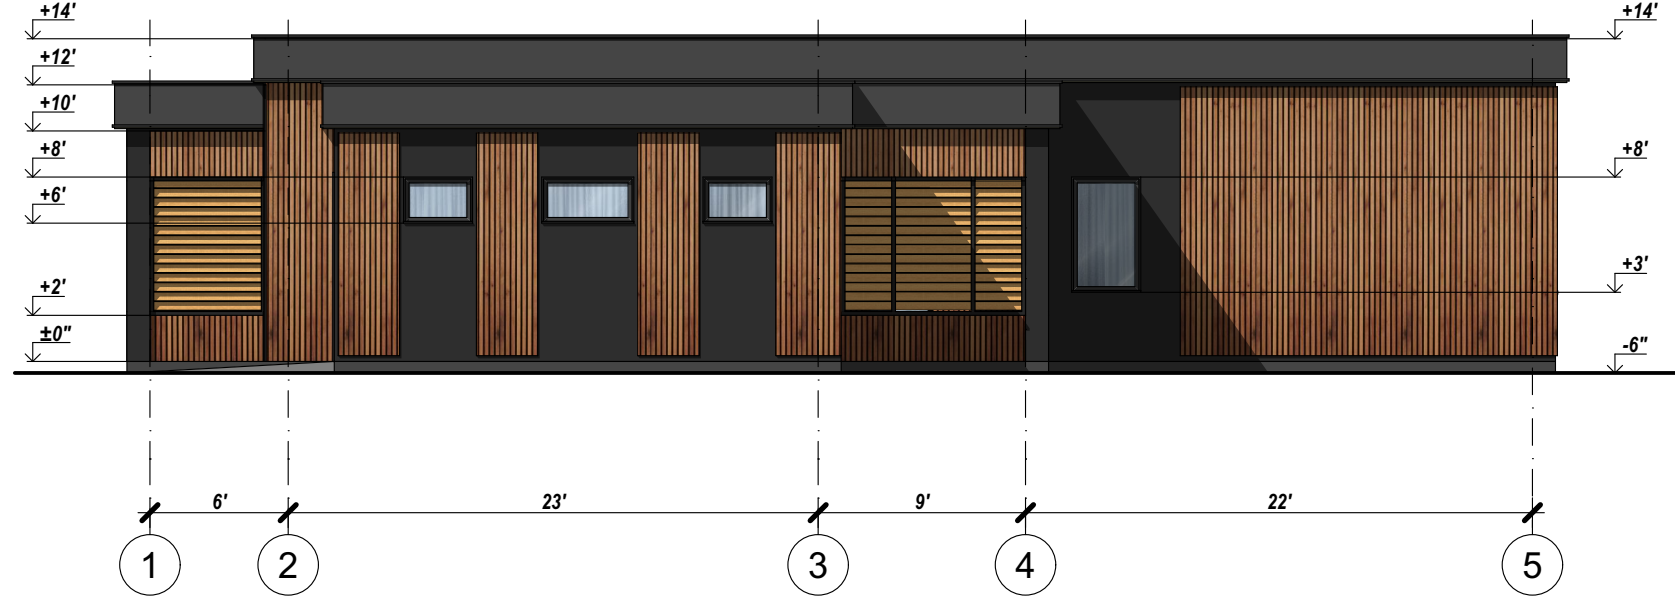


Facade in axes 5-1

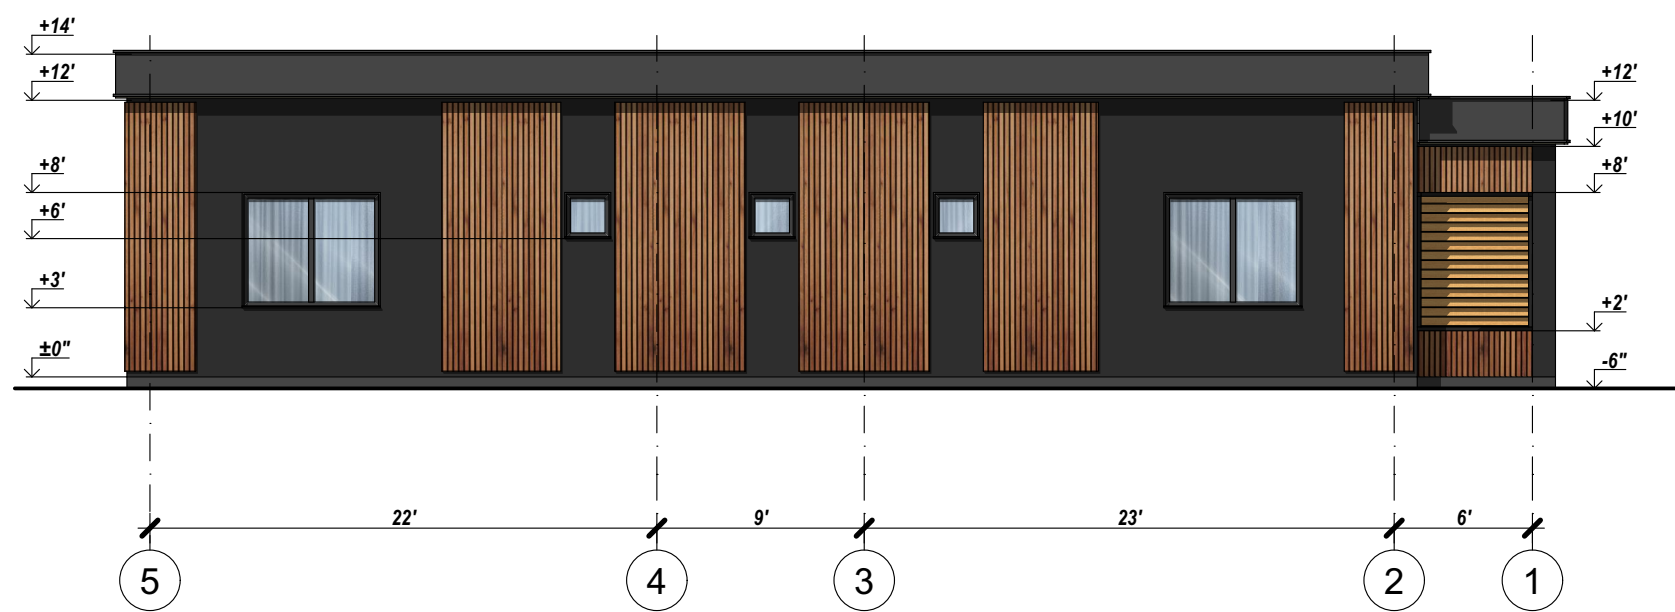


Section 1-1

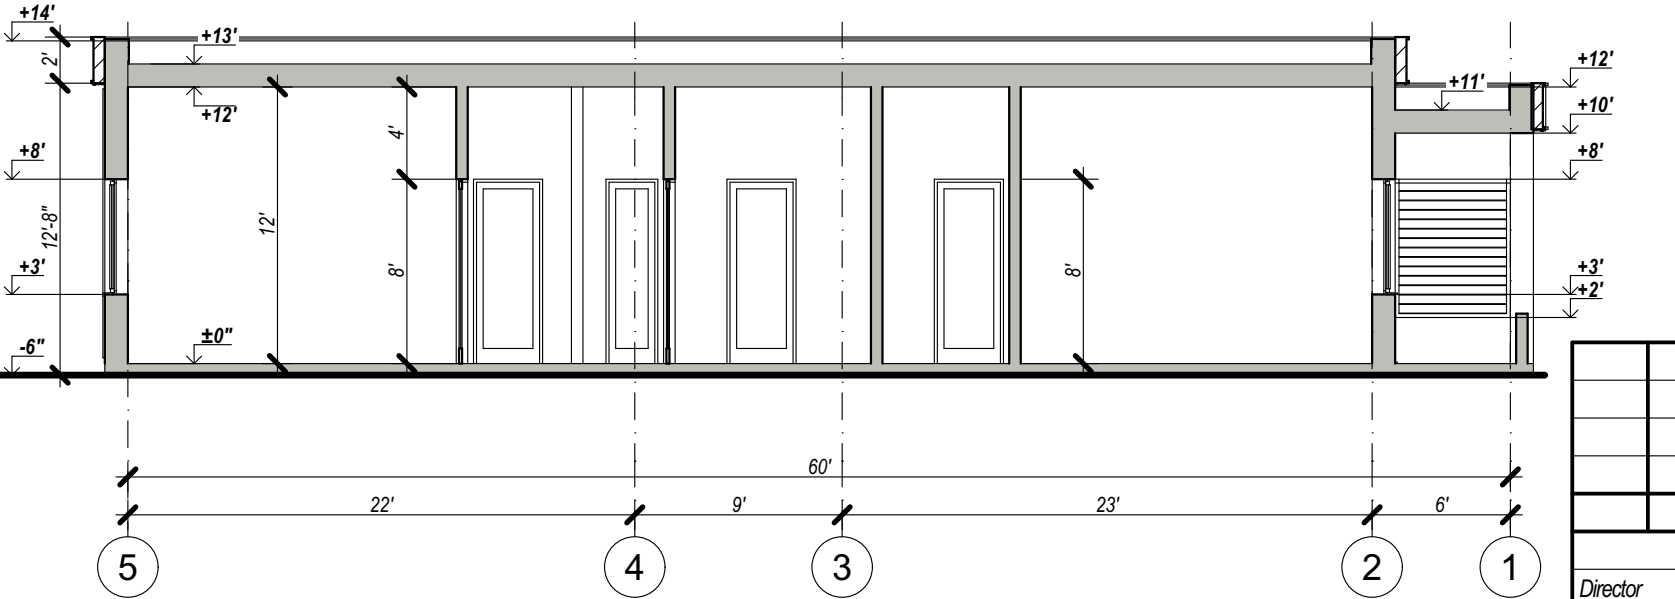

Facade in axes D-A

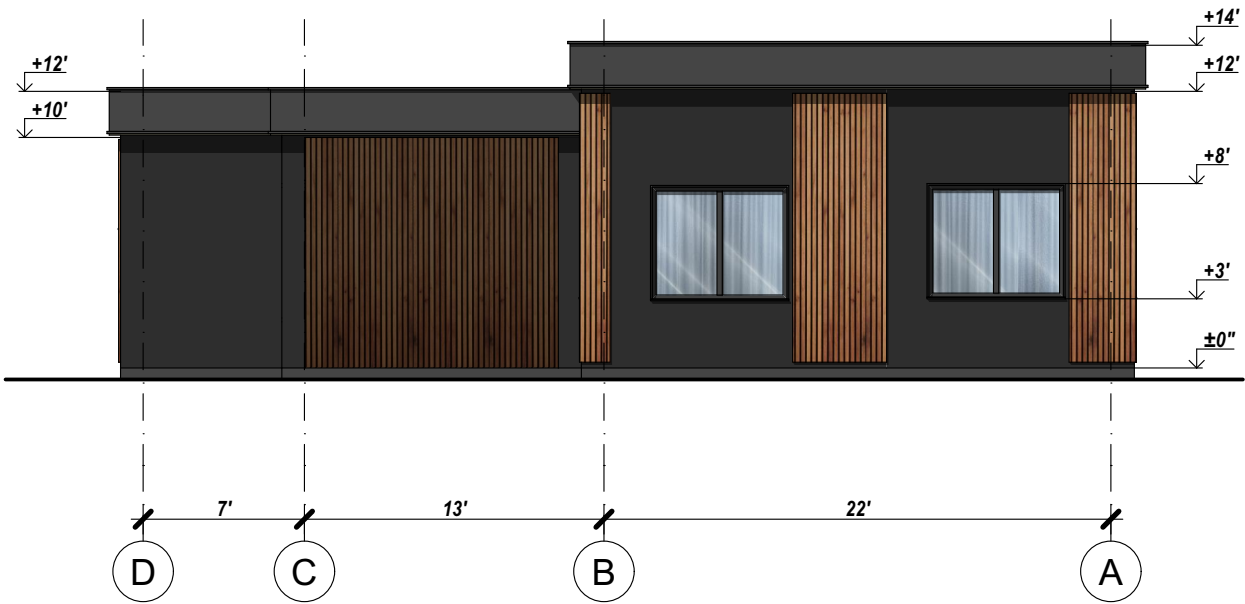

Facade in axes A-D

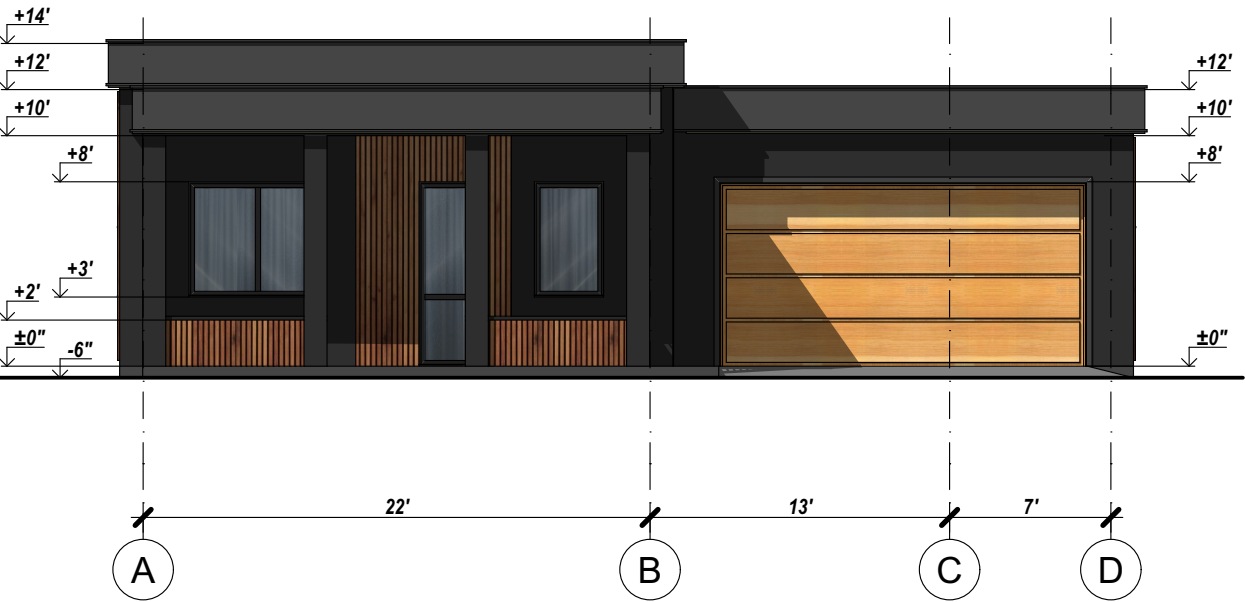

						SMART SPASE 1-1723F П			
					Date				
					2025				
Director	Afanasyev							Stage	Sheet
Checked by	Printz								3
Developed by	Permiakov					Facades. Section 1-1		SMART BLOCK LLC "SMARTBLOCK"	